

tp bennett

Campbell Park

London

UK



Alex Cox

Architect

ARB, MA, BA (Hons)

T: 07792 496 927

E: alexcoxarchitecture@gmail.com

W: alexcoxarchitecture.com




Site Aerial Location Plan


A canalside residential development for Milton Keynes. Consisting of approximately 383 residential units with a mix of 87% apartments and 13% houses. With an emphasis on creating a balanced community, affordable housing will be provided onsite with accommodations for

a civic square and community support facilities. My focus was on the canalside housing, producing plans, elevations, sections and visuals for the planning application.




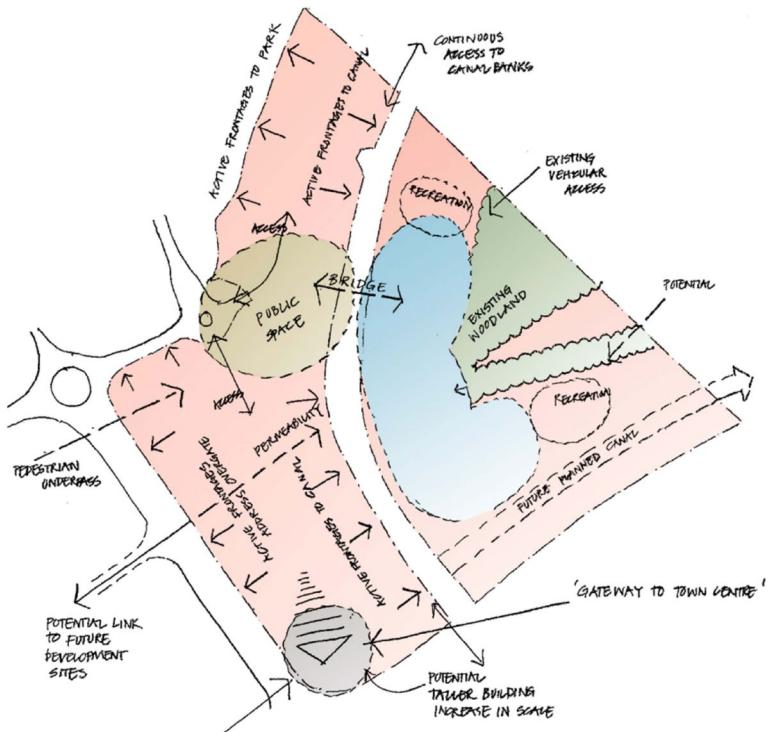


Site Access Plan

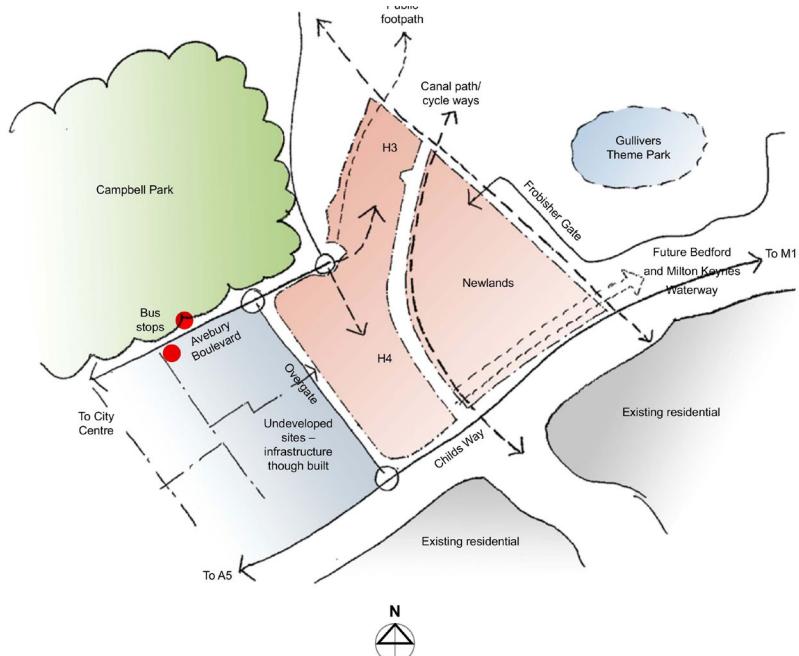


Site Movement Analysis Plan

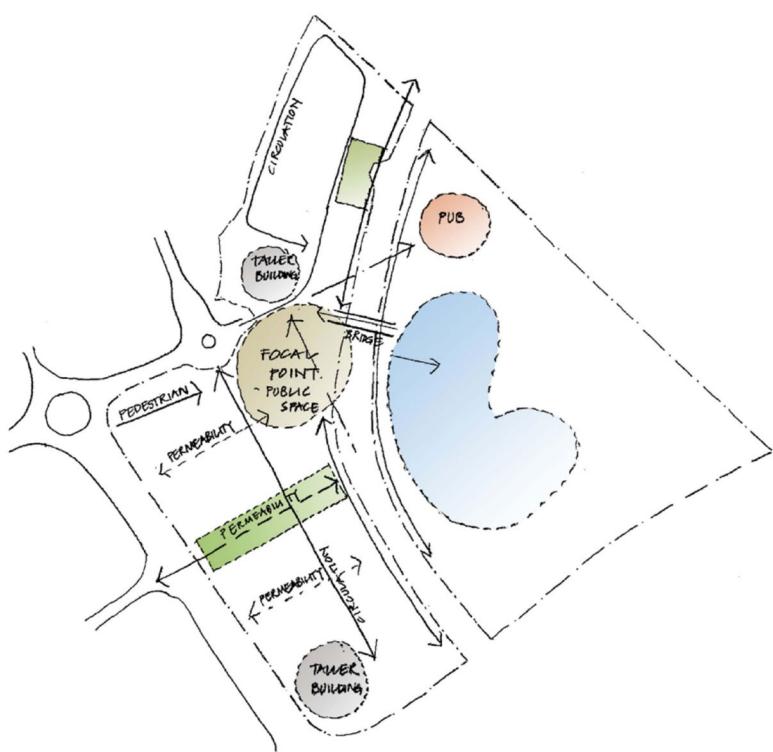


Public Realm Location Plan

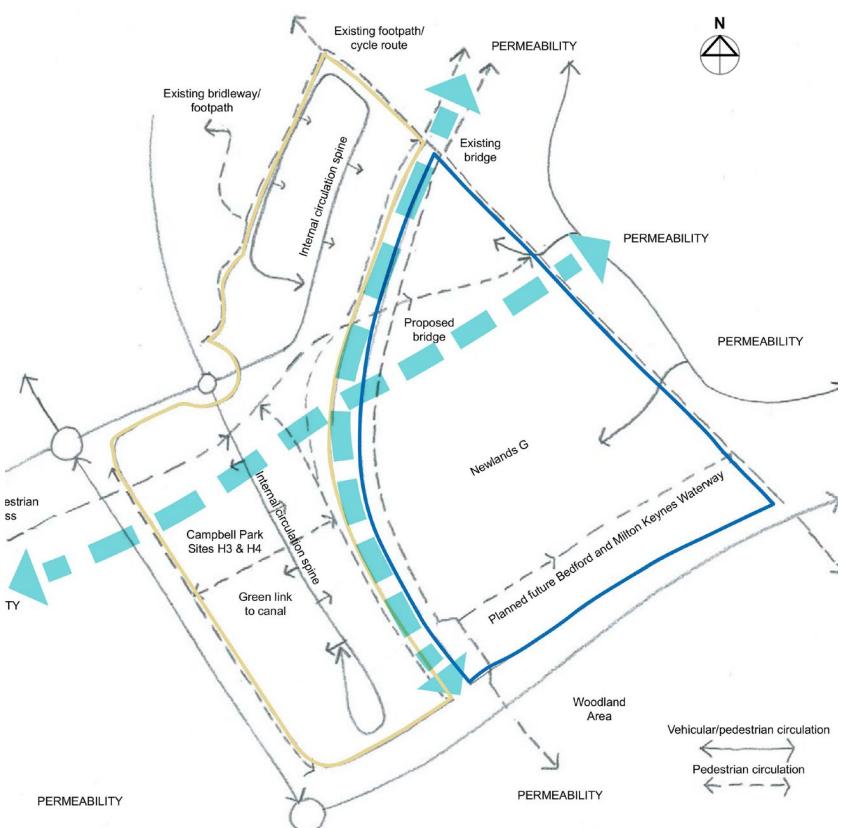

Pedestrian Permeability Plan

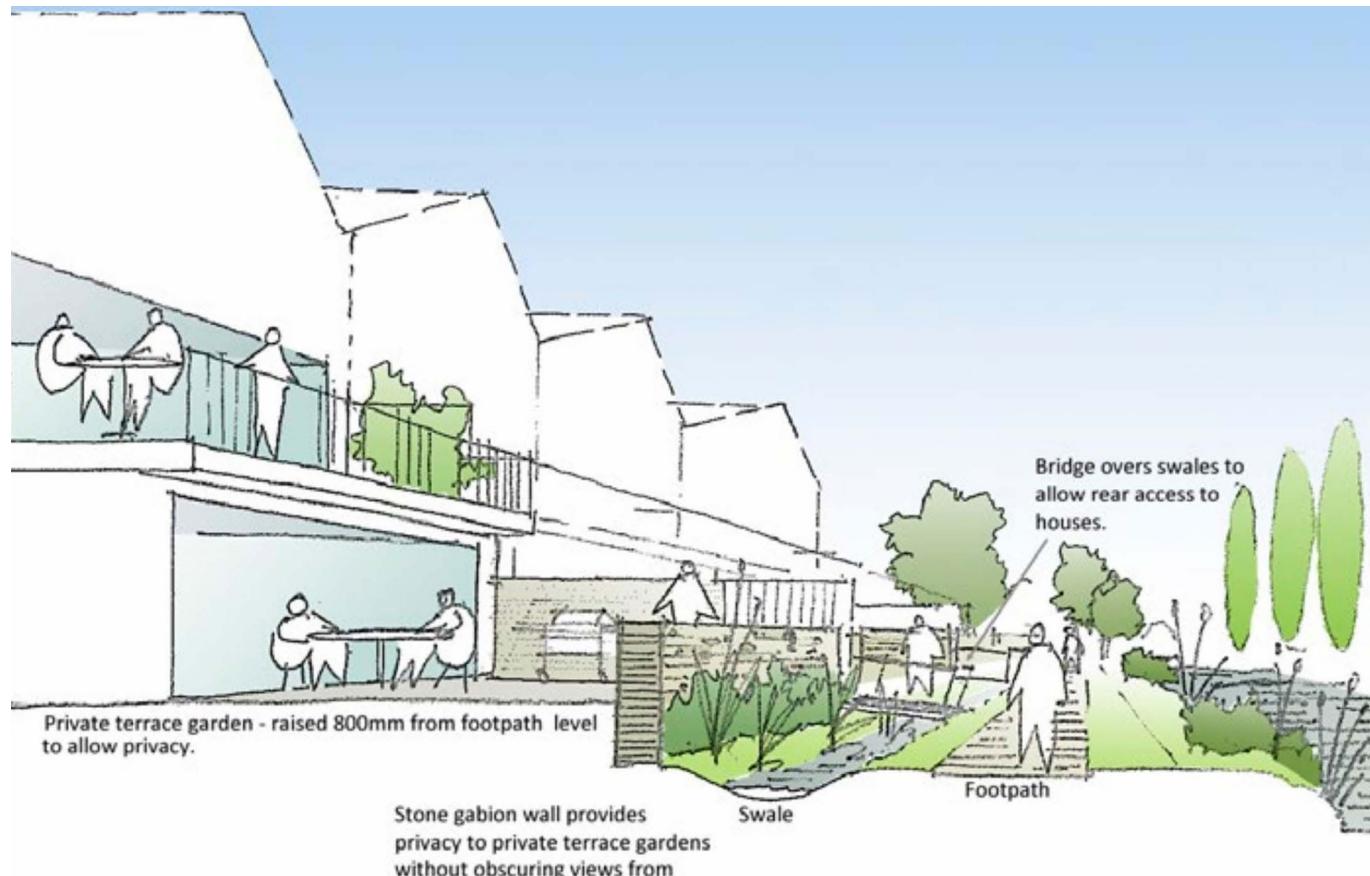

Proposed Canalside View

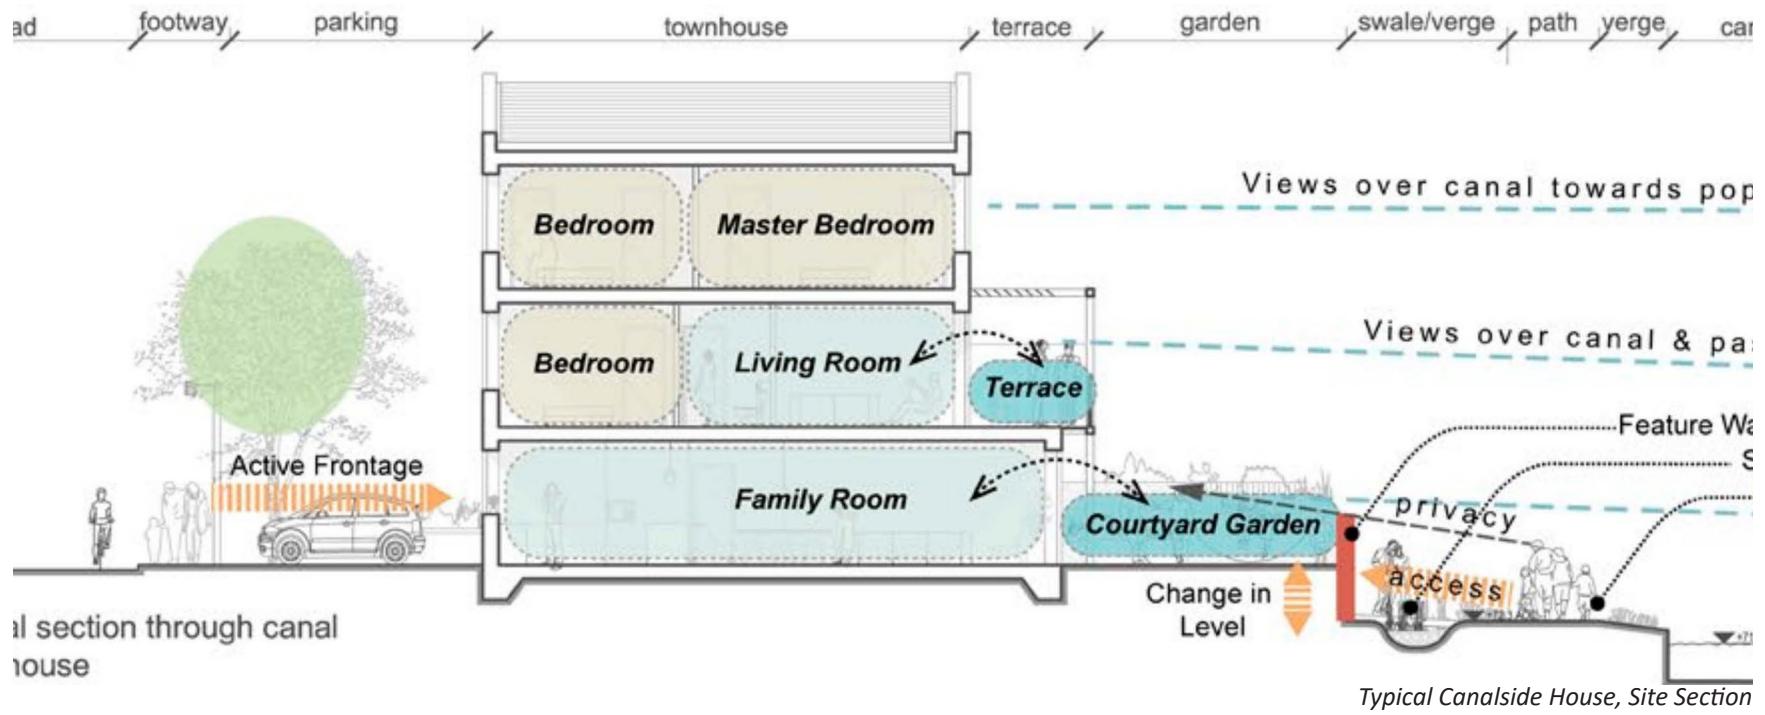

Precedent Images





Terraced House Elevations, Canalside (AutoCAD)





Terraced House Elevations, Streetside (AutoCAD)



3 Bed House Type Plans, Sections and Elevations (AutoCAD)

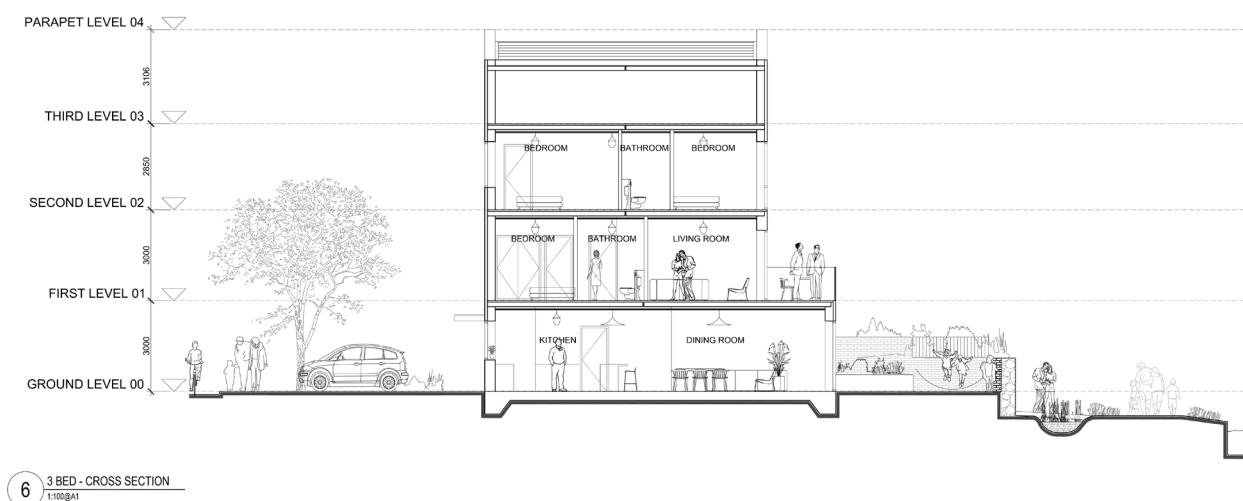
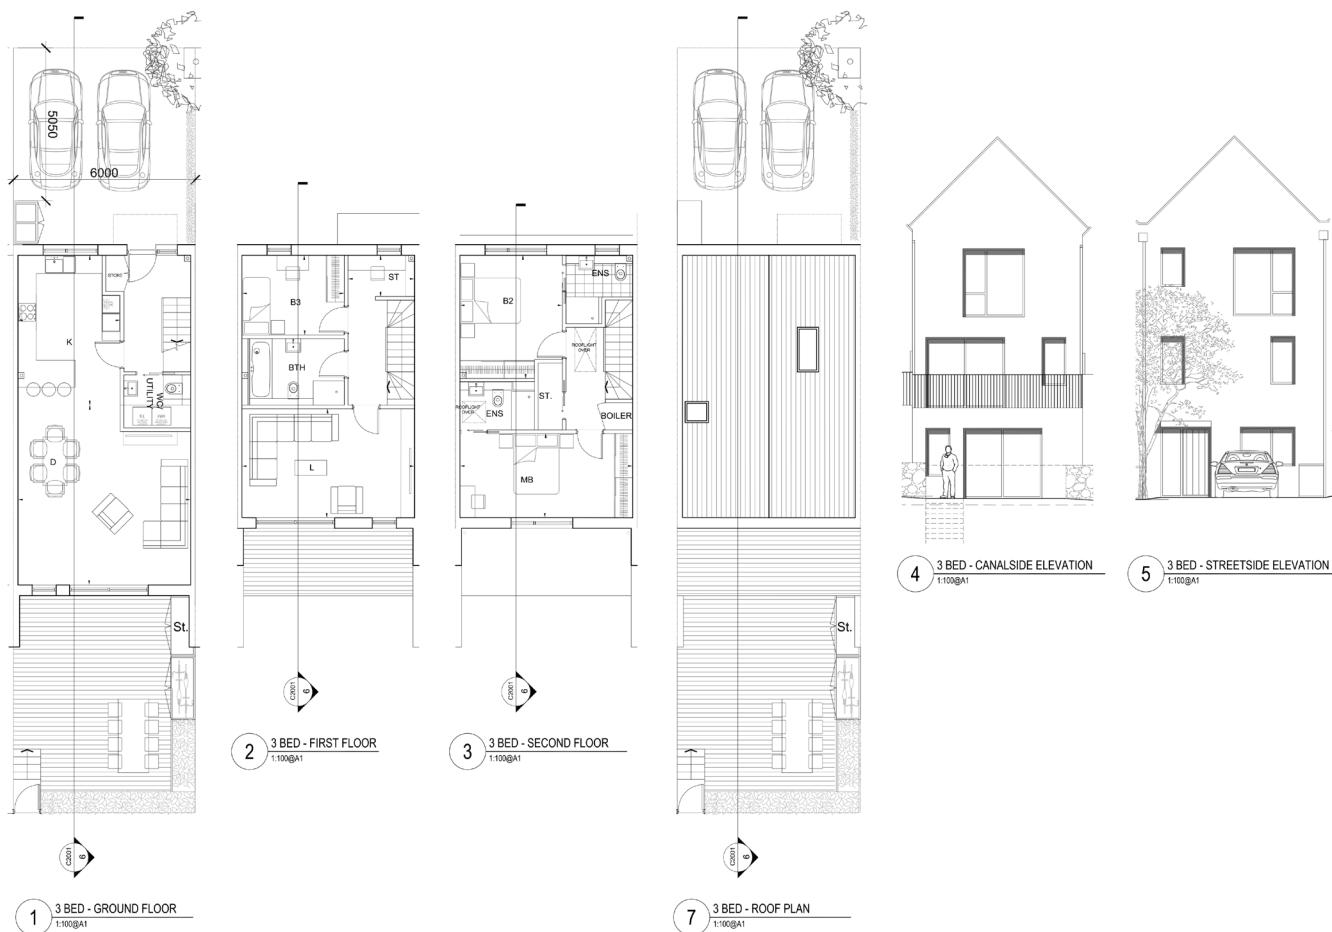


4 Bed House Type Plans, Sections and Elevations (AutoCAD)



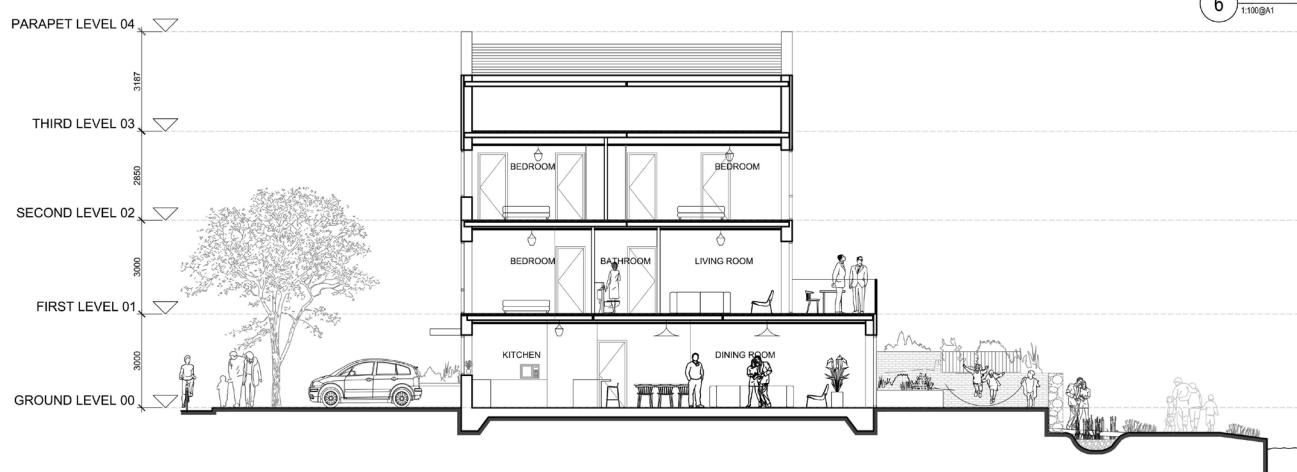
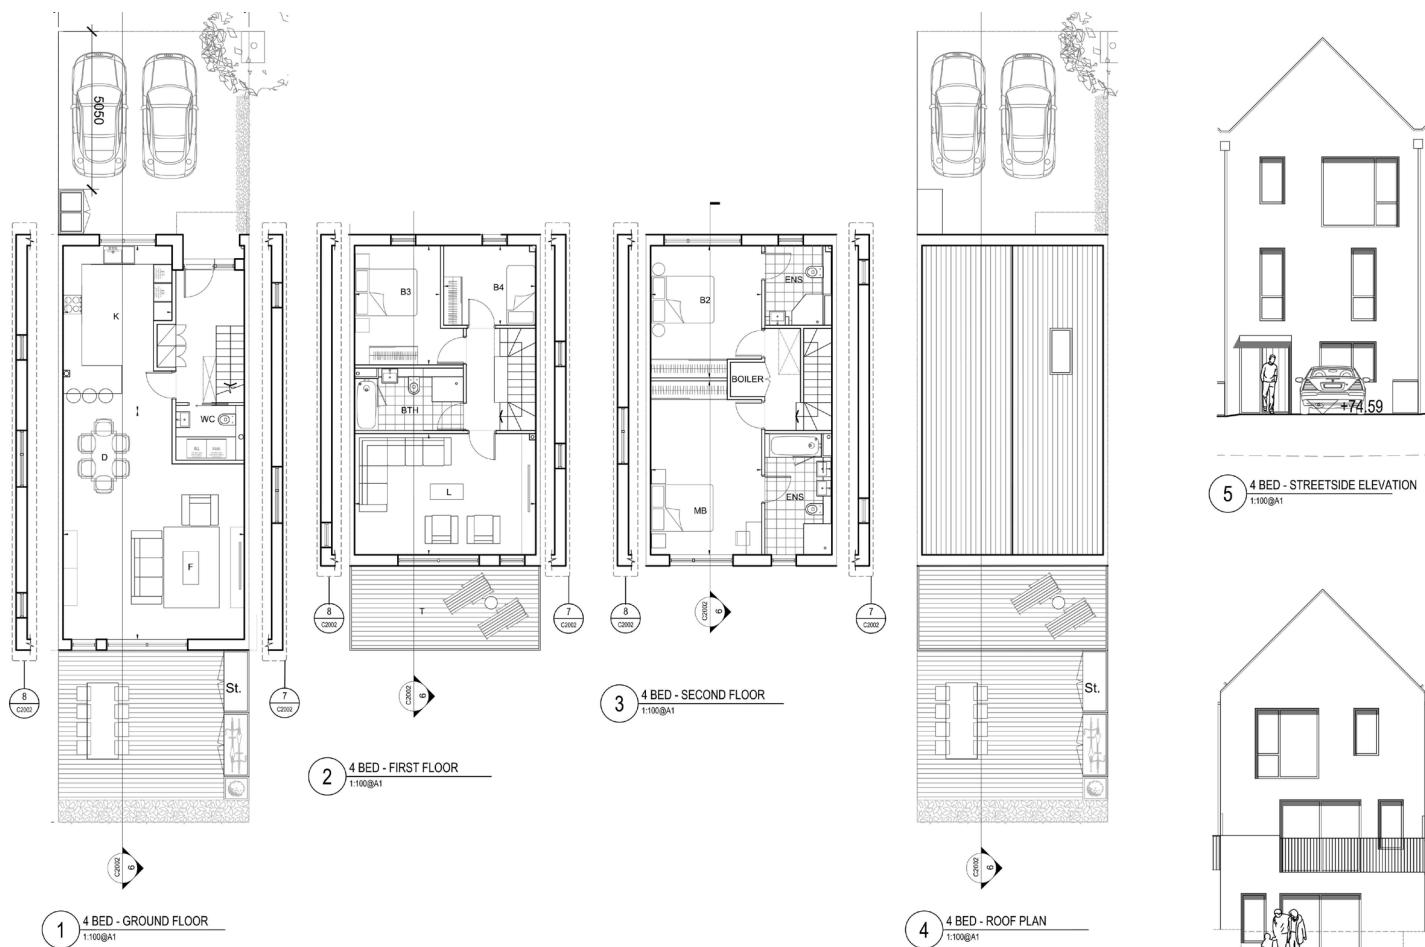


9 4 BED - CROSS SECTION
1:100@A1

5 Bed House Type Plans, Sections and Elevations (AutoCAD)

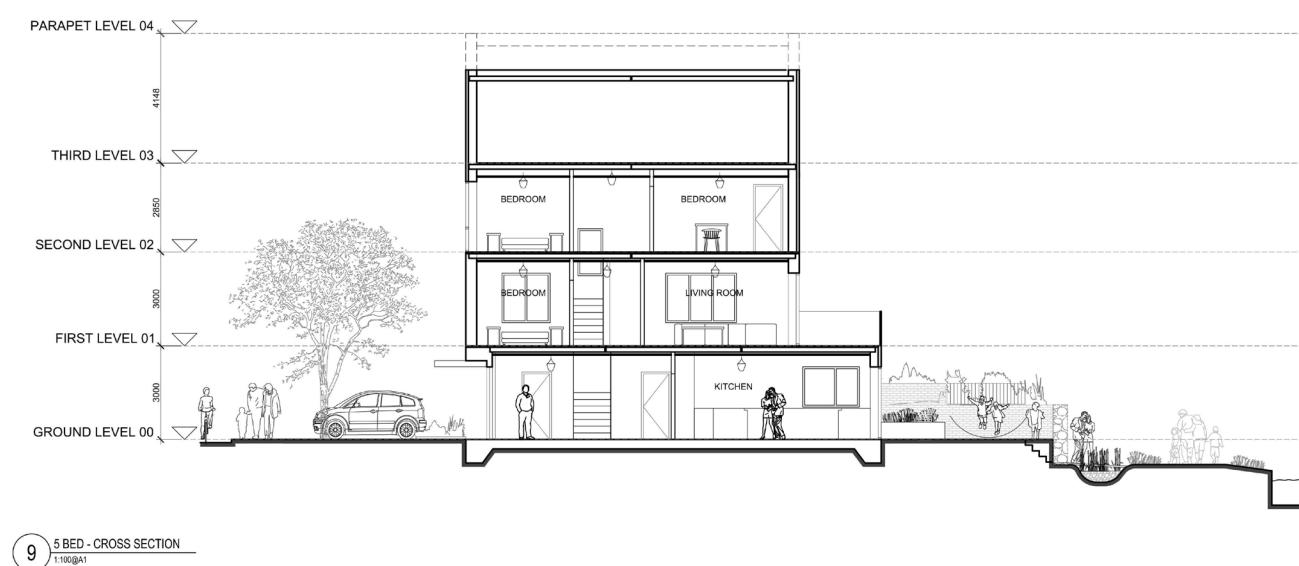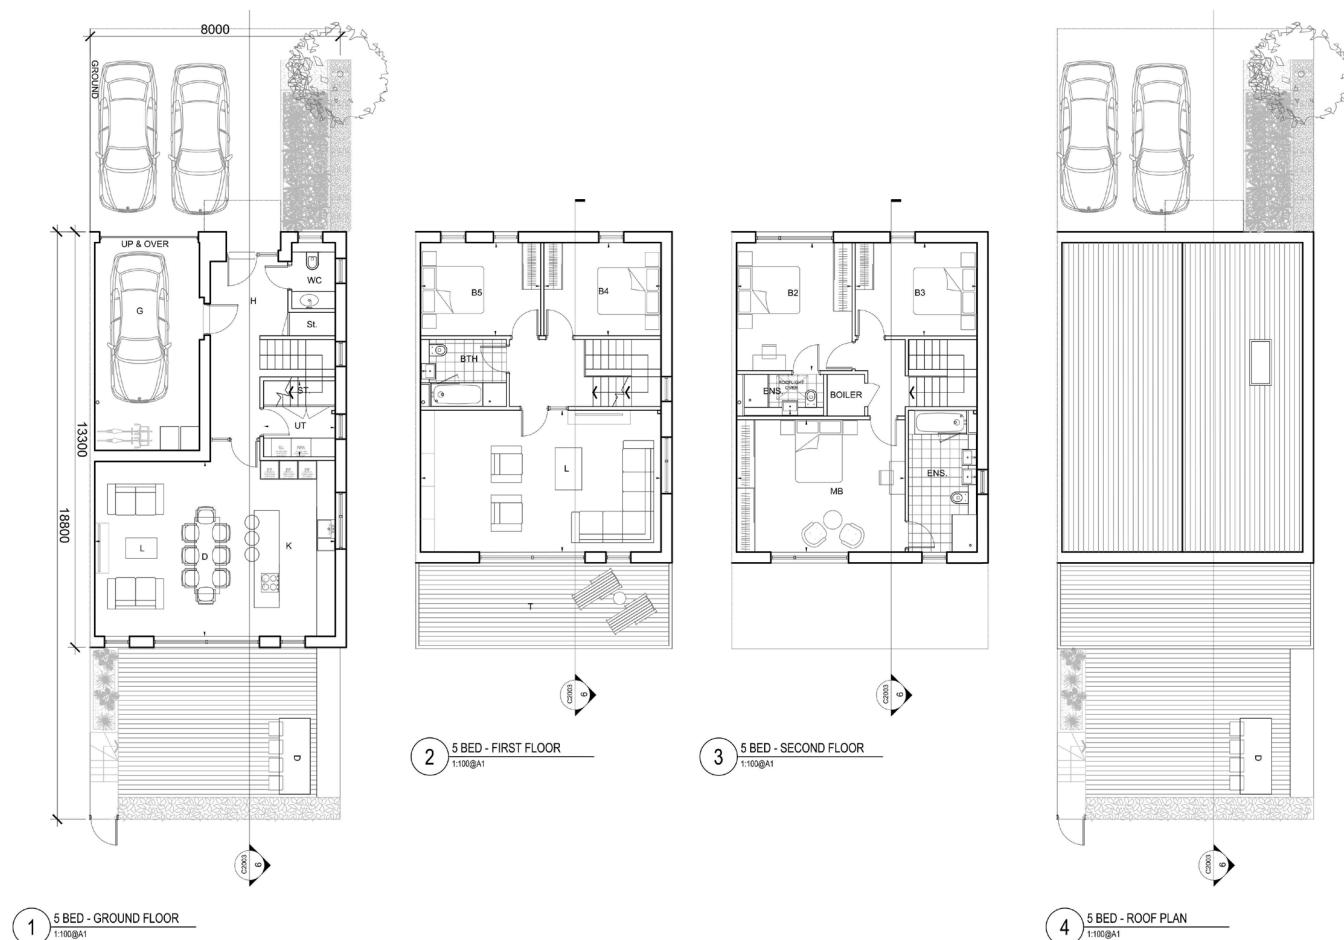

Mews House Type Plans, Sections and Elevations (AutoCAD)

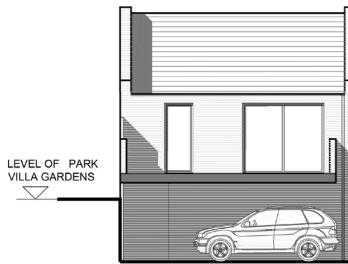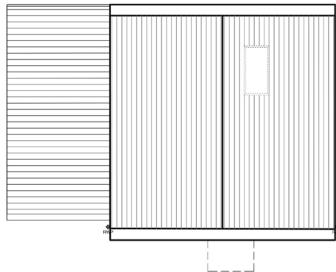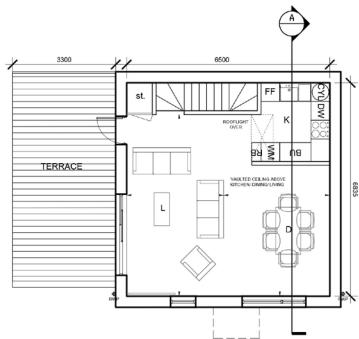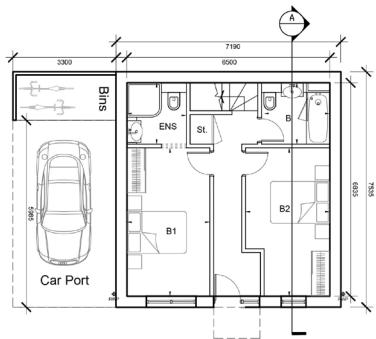

1 2 BED MEWS HOUSE - GROUND FLOOR
1:100@A1


2 2 BED MEWS HOUSE - FIRST FLOOR
1:100@A1

3 2 BED MEWS HOUSE - ROOF PLAN
1:100@A1

4 2 BED MEWS HOUSE - SIDE ELEVATION (SOUTH FACING)
1:100@A1






6 2 BED MEWS HOUSE - FRONT ELEVATION
1:100@A1

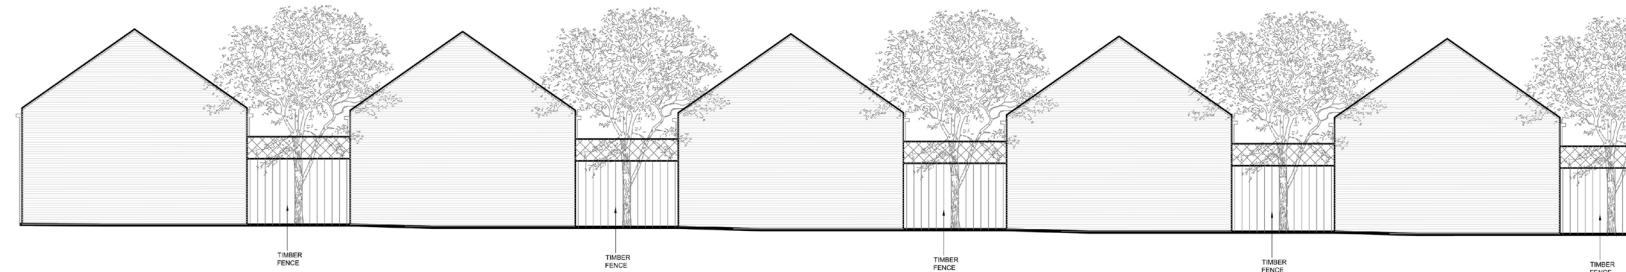

GROUND FLOOR LEVEL OF
MEWS HOUSE BEYOND

7 2 BED MEWS HOUSE - REAR ELEVATION
1:100@A1

Mews House Type Plans, Sections and Elevations (AutoCAD)

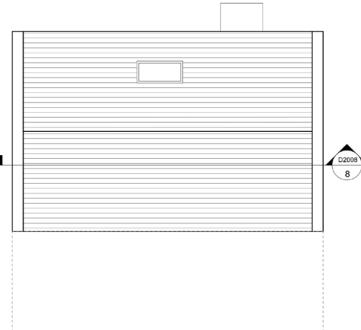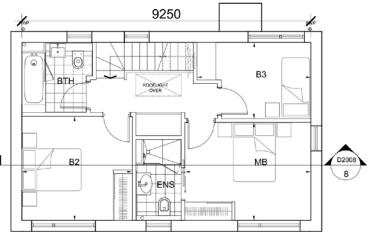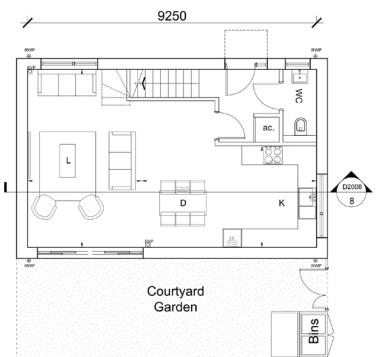

1 3 BED - GROUND FLOOR
1:100@A1

2 3 BED - FIRST FLOOR
1:100@A1

3 3 BED - ROOF PLAN
1:100@A1




5 3 BED - WEST FACING ELEVATION
1:100@A1



6 3 BED - NORTH FACING ELEVATION
1:100@A1



7 3 BED - EAST FACING ELEVATION
1:100@A1

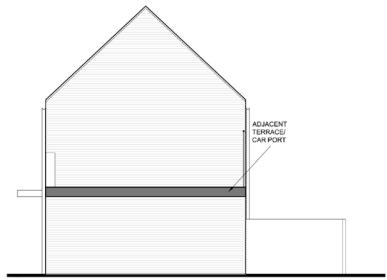

4 3 BED - SOUTH FACING ELEVATION
1:100@A1



8 3 BED - SECTION
1:100@A1

Mews House Type Plans, Sections and Elevations (AutoCAD)





Alex Cox

Architect

ARB, MA, BA (Hons)

T: 07792 496 927

E: alexcoxarchitecture@gmail.com

W: alexcoxarchitecture.com